



43 Plateau Road Bilgola Plateau NSW

2  1  2 

This charming two bedroom house is the perfect oasis, boasting breathtaking panoramic ocean views, a sunny Northerly aspect and well-appointed, light-filled rooms. Appealing to those looking to downsize or upgrade from apartment living.

- Two double bedrooms, both with built in wardrobes
- Spacious kitchen with European appliances and breakfast bar / servery
- Modern bathroom and contemporary laundry facilities
- Relaxed living / dining room, flowing seamlessly to the terrace
- Alfresco entertainers terrace to sit and take in the incredible views
- Freshly painted throughout, polished timber floors and

Type : House
Price : \$ 1,145,000
Land Size : 683 sqm
View : <https://www.cjhills.com.au/sale/nsw/northern-beaches/bilgola-plateau/residential/house/6181605>


[For full version visit the website](https://www.cjhills.com.au)



Colin Hills
02 9918 3864



David Stevens
02 9918 3864

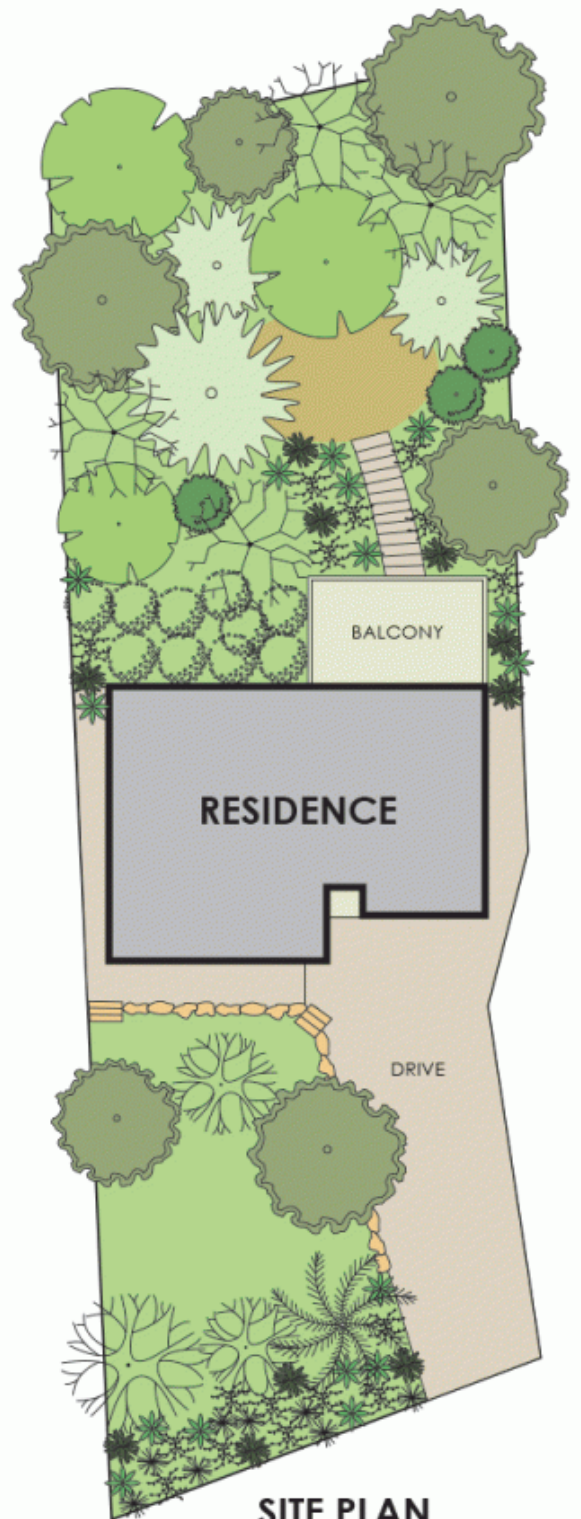

**SITE PLAN
not to scale**

Plans are intended as a guide only. No representations or warranties of any nature whatsoever are given or intended and any person using this information should always rely on their own enquiries.
j interiors - interior design, interior styling, floor plans, art, graphics. www.jinteriorsinteriordesign.blogspot.com

43 PLATEAU RD, BILGOLA PLATEAU

scale 1:100

